


36<sup>5</sup> 3.20<sup>9</sup> 11<sup>5</sup> 2.94<sup>6</sup> 36<sup>5</sup>

Haus 3 Selfio DG



36<sup>5</sup> 36<sup>5</sup> 7.28<sup>5</sup> 4.86<sup>3</sup> 1.1<sup>5</sup> 1.01 1.26 1.01 58<sup>8</sup> 1.26 4.26<sup>7</sup> 11<sup>5</sup> 24 2.08<sup>1</sup> 1.1<sup>5</sup> 2.87 2.97<sup>1</sup> 4.127

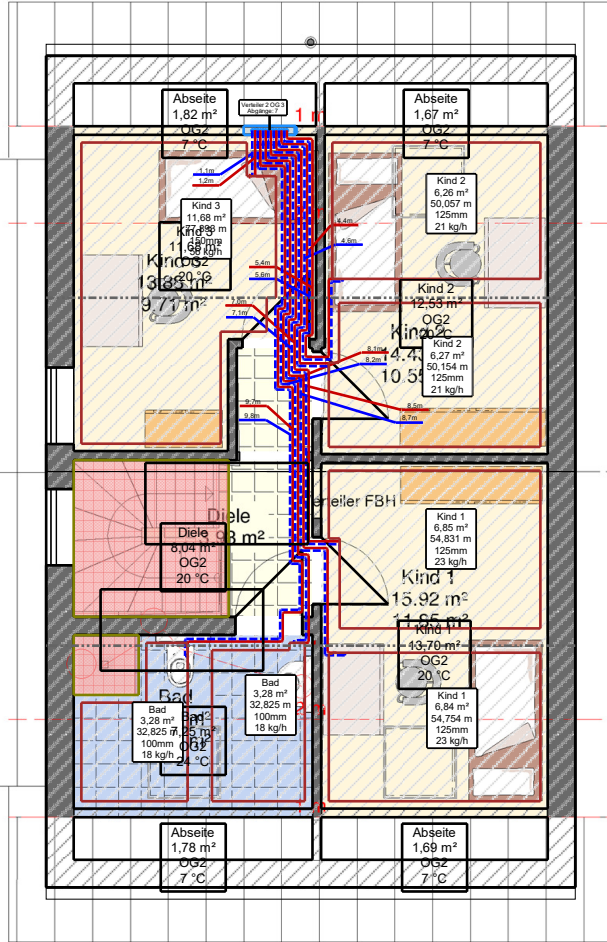

265 1.00 794 199 001 115 2.901 265

36<sup>5</sup> 36<sup>5</sup> 4.89<sup>1</sup> 11<sup>5</sup> 10.27 11.00 5.26<sup>4</sup>

 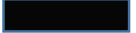

Projekt PN 001.01.20 Selfio Haus		Projektadresse 	
Bauherr ---		Planer Selfio GmbH Drieschweg 9 53604 Bad Honnef	
Sachbearbeiter 	Erzeugungsdatum 13.01.2020	Genehmigt	Druckdatum 15.04.2020
Dokument Grundriss OG2	Format DIN A4	Maßstab 1:100	Blatt-Nr.